




Odsunięcia od osi	-4.17	-3.80	-3.00	0.00	3.00	4.00	7.46
Rzędne drogi	174.37	174.75	174.76	174.82	174.76	174.72	174.39
Rzędne terenu	174.37	174.34	174.30	174.21	174.21	174.23	174.39

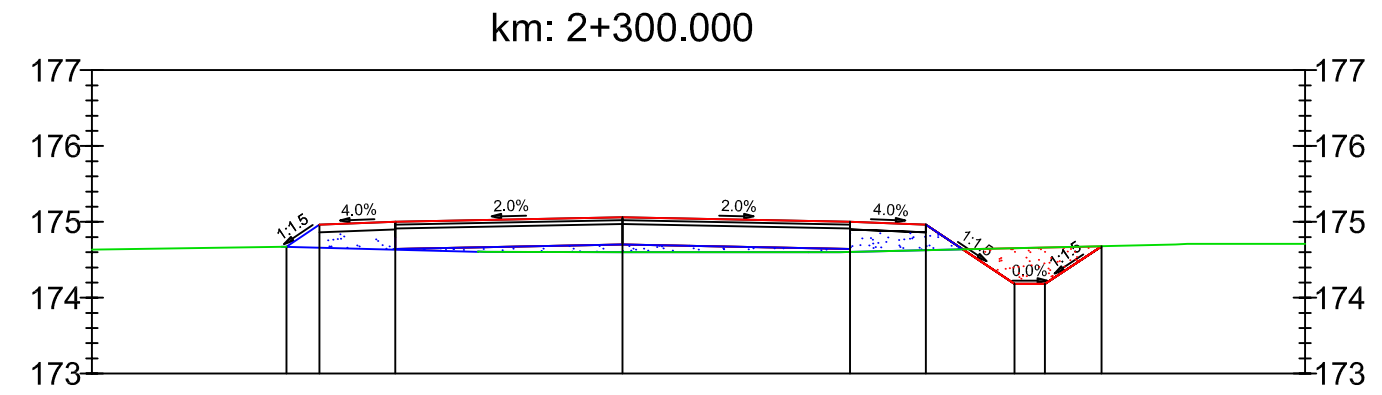

Odsunięcia od osi	-4.39	-4.00	-3.00	0.00	3.00	4.00	5.17	5.57	6.32
Rzędne drogi	174.67	174.96	175.00	175.06	175.00	174.96	174.18	174.18	174.68
Rzędne terenu	174.67	174.66	174.63	174.60	174.60	174.63	174.65	174.66	174.68

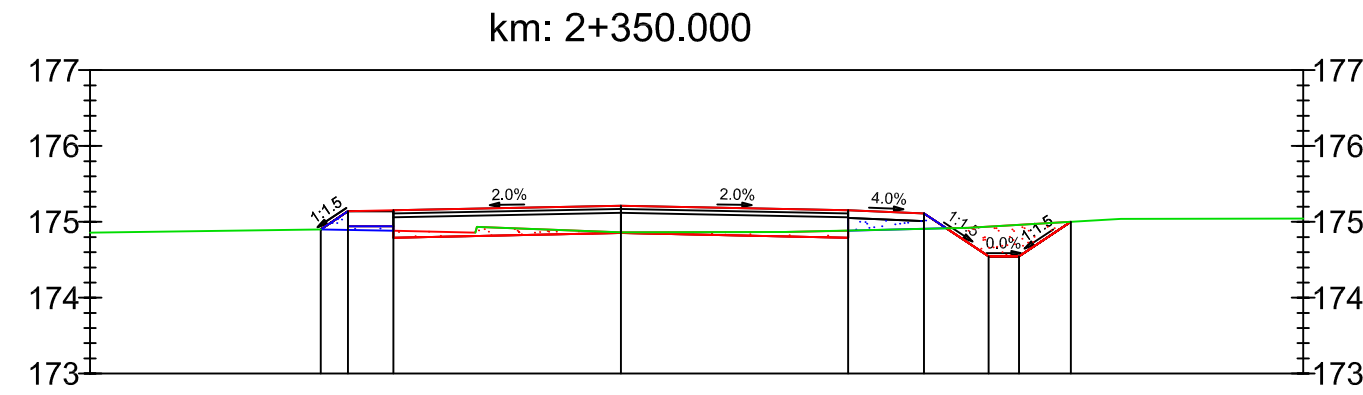

Odsunięcia od osi	-3.96	-3.60	-3.00	0.00	3.00	4.00	4.85	5.25	5.93
Rzędne drogi	174.90	174.89	175.14	175.21	175.15	175.11	174.54	174.54	175.00
Rzędne terenu	174.90	174.94	174.88	174.86	174.89	174.91	174.94	174.96	175.00

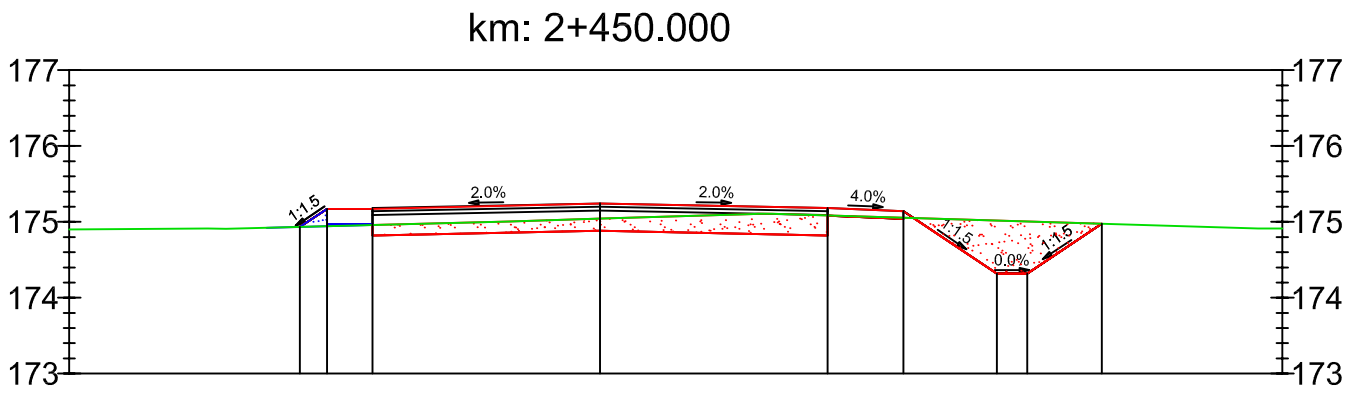

Odsunięcia od osi	-3.96	-3.60	-3.00	0.00	3.00	4.00	5.23	5.63	6.62
Rzędne drogi	174.93	175.17	175.17	175.24	175.18	175.14	174.32	174.32	174.98
Rzędne terenu	174.93	174.94	174.96	175.04	175.08	175.05	175.02	175.01	174.98

Stadium PROJEKT WYKONAWCZY	Tytuł rysunku PRZEKROJE POPRZECZNE	
Nr tomu II	Skala 1:100	Nr rys. 14.13