
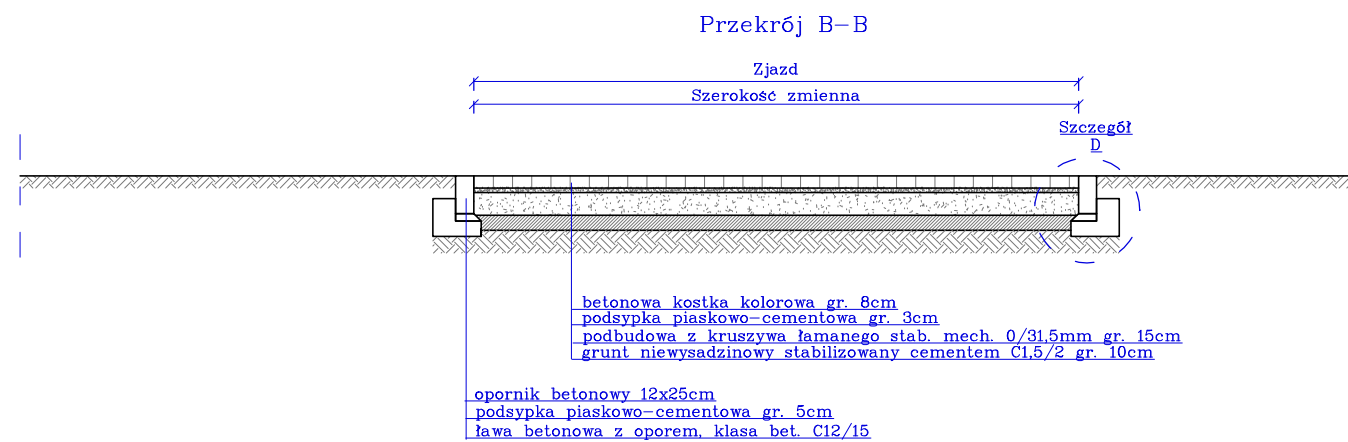


wysokość  
30cm

Szczegół D  
skala 1:25

Technical drawing of a detail of a wall and floor junction, labeled "Szczegół D" with a scale of 1:25. The drawing shows a cross-section of a wall and floor. The wall has a horizontal section with a width of 17 cm and a vertical section with a height of 15 cm. The floor has a horizontal section with a width of 15 cm and a vertical section with a height of 10 cm. The total width of the junction is 32 cm, and the total height is 25 cm. The drawing is enclosed in a circular frame.

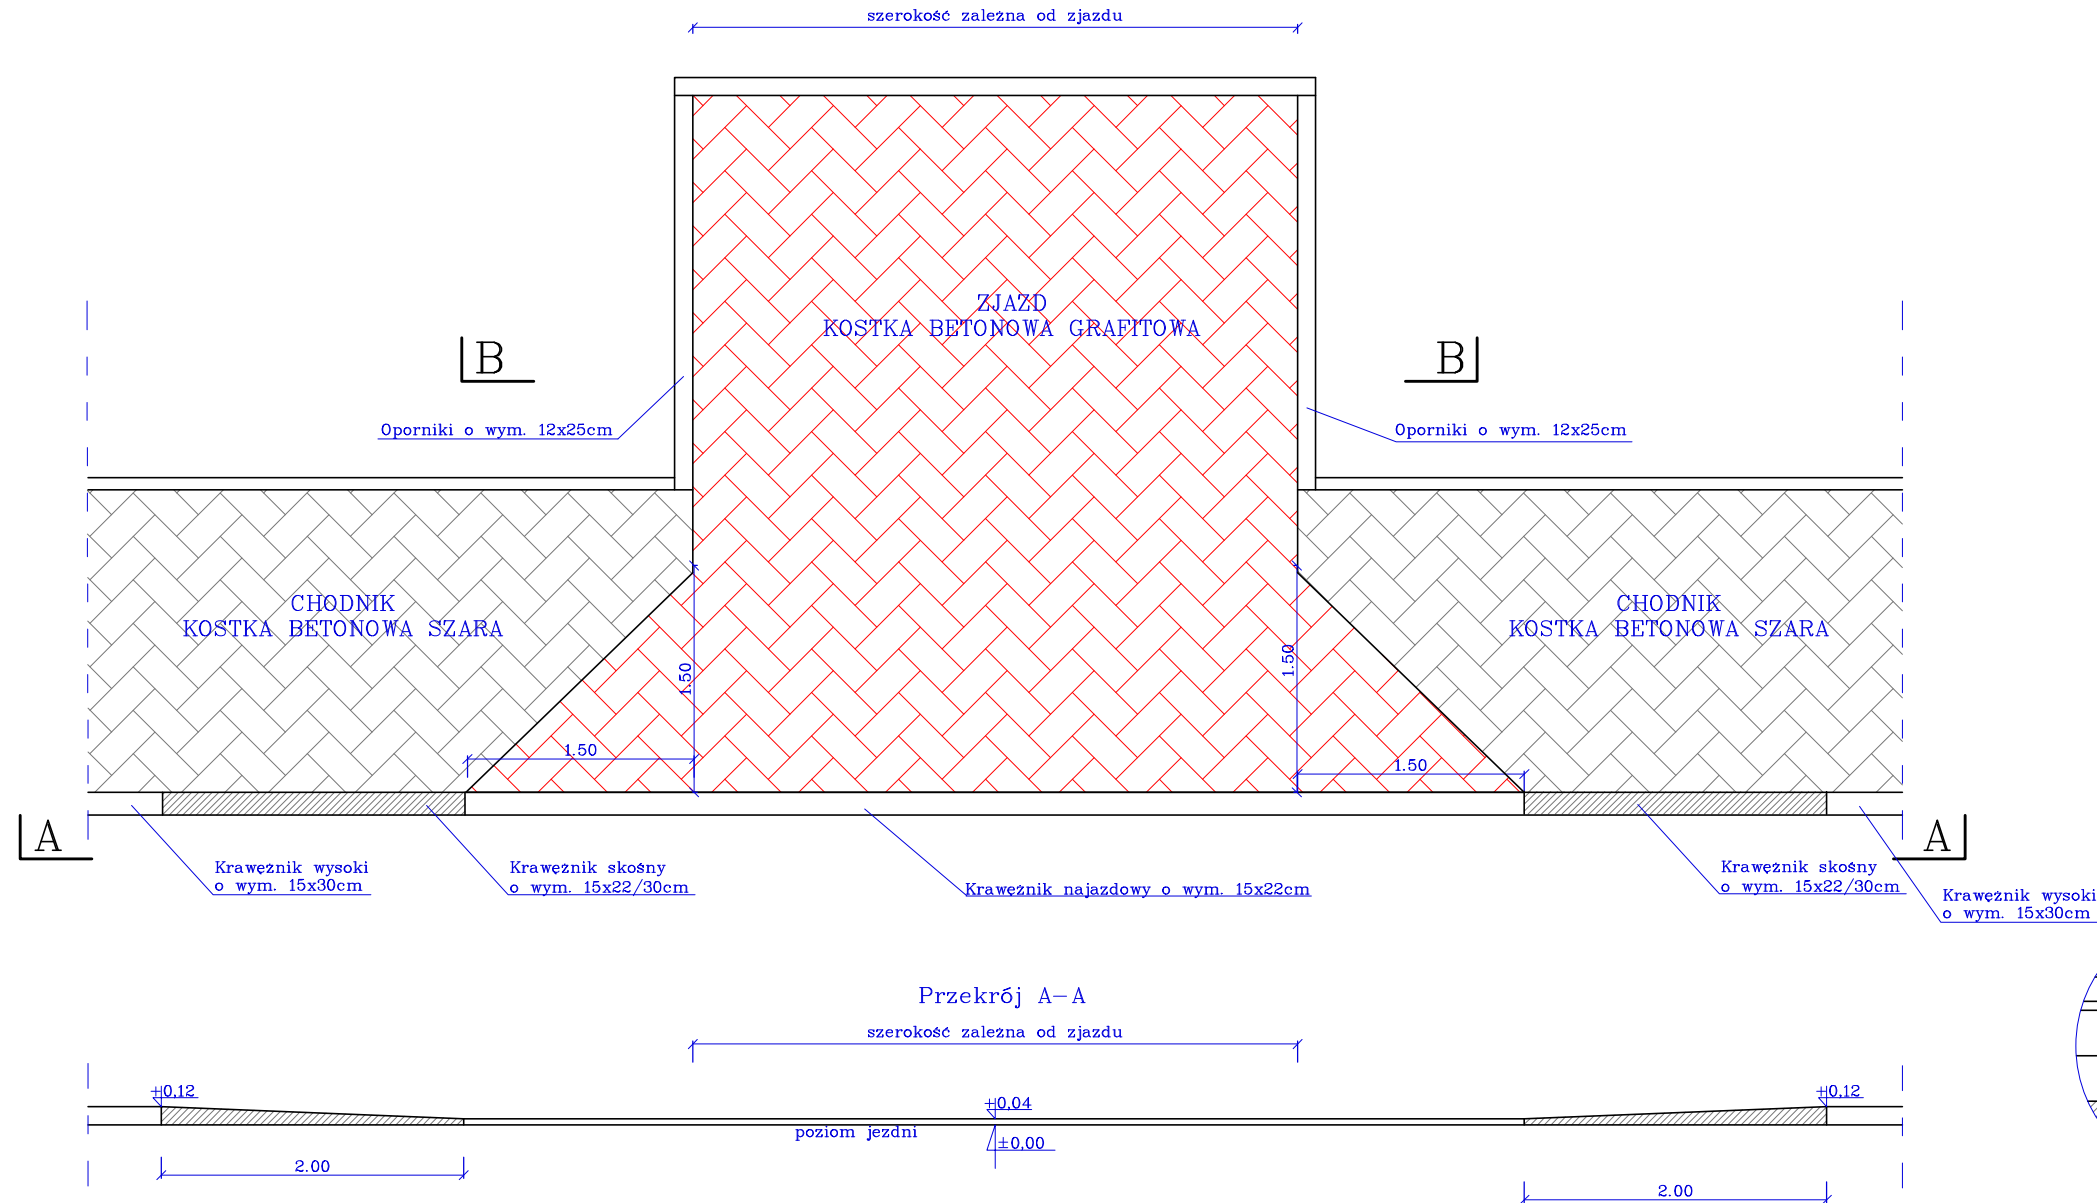

<div>PRZEDSIĘBIORSTWO PROJEKTOWO–USŁUGOWE SYSTEM A</div> <div>Antoni Przybylski</div> <div>66–400 Gorzów Wlkp.; ul. Saperów 3</div> <div>tel. 604 468 001; e-mail: sabrata@o2.pl</div>					
TEMAT:  <i>Przebudowa nawierzchni drogowych wraz z budową kanalizacji deszczowej w miejscowości Mostkowo, gmina Barlinek</i>			SKALA:	1: 50	
			NR RYS:		
			STADIUM:	PB	
			BRANŻA:	drogowa	
TREŚĆ:                      Przekroje i rzut zjazdu			DATA:	03.2024	
AUTORZY OPRACOWANIA:			NR UPR.	SPECJ. UPR.	PODPIS
PROJEKTANT:	mgr inż. ANTONI PRZYBYLSKI	20/78/Gw	KON.–INŻ.		
SPRAWDZAJĄCY:	mgr inż. ANTONI IGNACY PRZYBYLSKI	LBS/0024/PWOD/14	DROGOWA		