




Odsunięcia od osi	-4.54	-4.04	-3.44	0.00	3.37	4.37	5.82	6.22	7.53
Rzędne drogi	174.79	175.13	175.14	175.18	175.23	175.19	174.22	174.22	175.09
Rzędne terenu	174.79	174.80		174.83	174.89	175.04	175.08	175.08	175.09

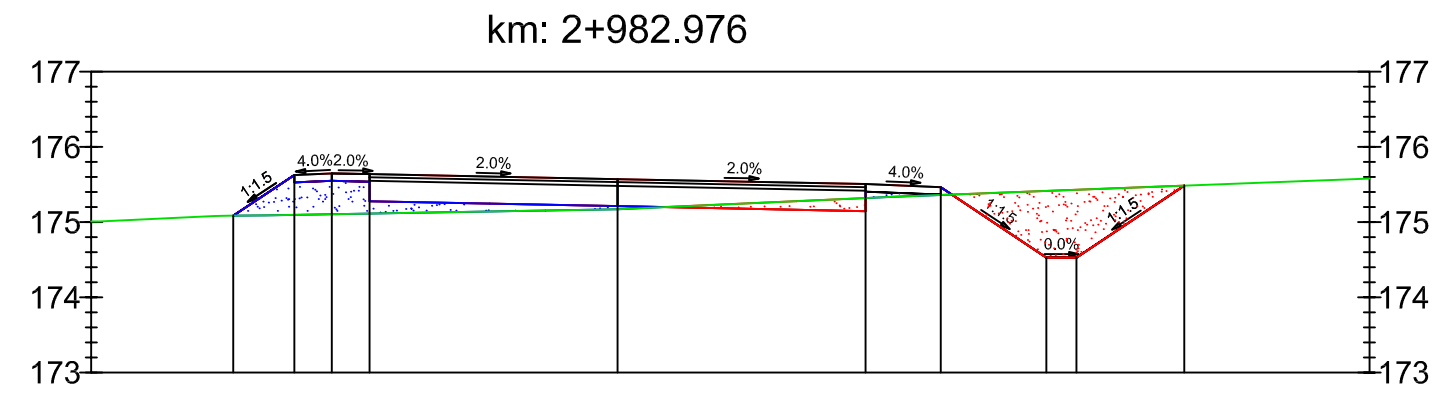

Odsunięcia od osi	-5.11	-4.30	-3.80	-3.30	0.00	3.30	4.30	5.70	6.10	7.54
Rzędne drogi	175.09	175.83	175.85	175.84	175.57	175.50	175.46	174.53	174.53	175.48
Rzędne terenu	175.09	175.10	175.10	175.11	175.17	175.32	175.38	175.41	175.43	175.48

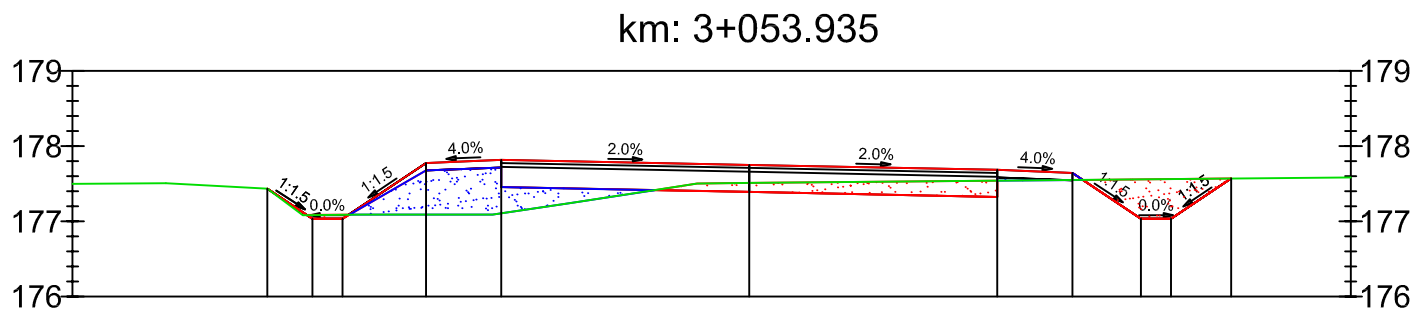

Odsunięcia od osi	-6.41	-5.81	-5.41	-4.30	-3.30	0.00	3.30	4.30	5.21	5.61	6.41	6.88
Rzędne drogi	177.43	177.03	177.03	177.77	177.81	177.75	177.68	177.64	177.03	177.03	177.57	177.58
Rzędne terenu	177.43	177.08	177.09	177.09	177.10	177.51	177.54	177.55	177.56	177.56	177.57	177.58

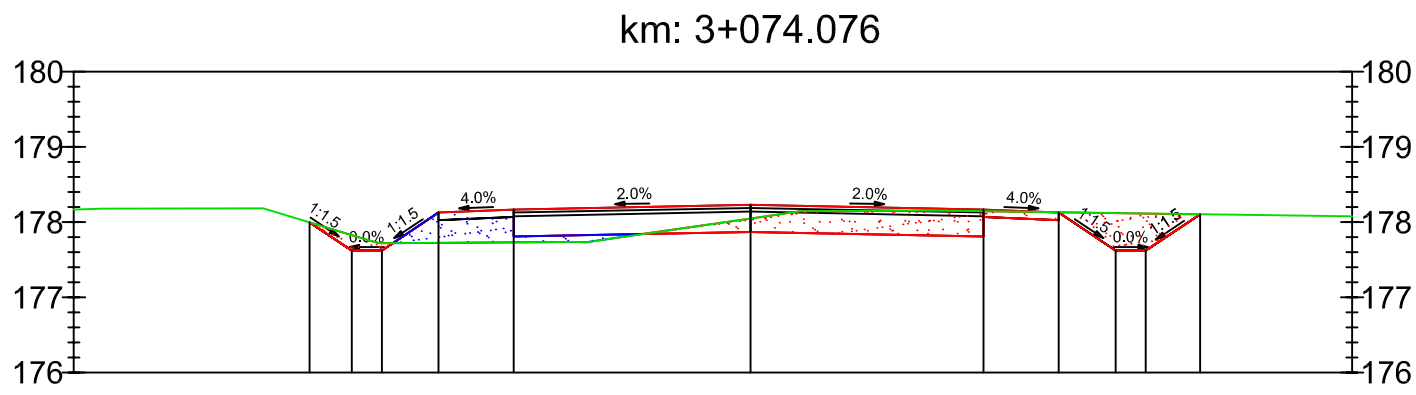

Odsunięcia od osi	-5.86	-5.30	-4.90	-4.15	-3.15	0.00	3.10	4.10	4.85	5.26	5.98
Rzędne drogi	178.00	177.82	177.82	178.13	178.17	178.23	178.17	178.13	177.82	177.82	178.10
Rzędne terenu	178.00	177.83	177.72	177.72	177.73	178.05	178.14	178.13	178.12	178.11	178.10

Stadium PROJEKT WYKONAWCZY	Tytuł rysunku PRZEKROJE POPRZECZNE	
Nr tomu II	Skala 1:100	Nr rys. 14.17