






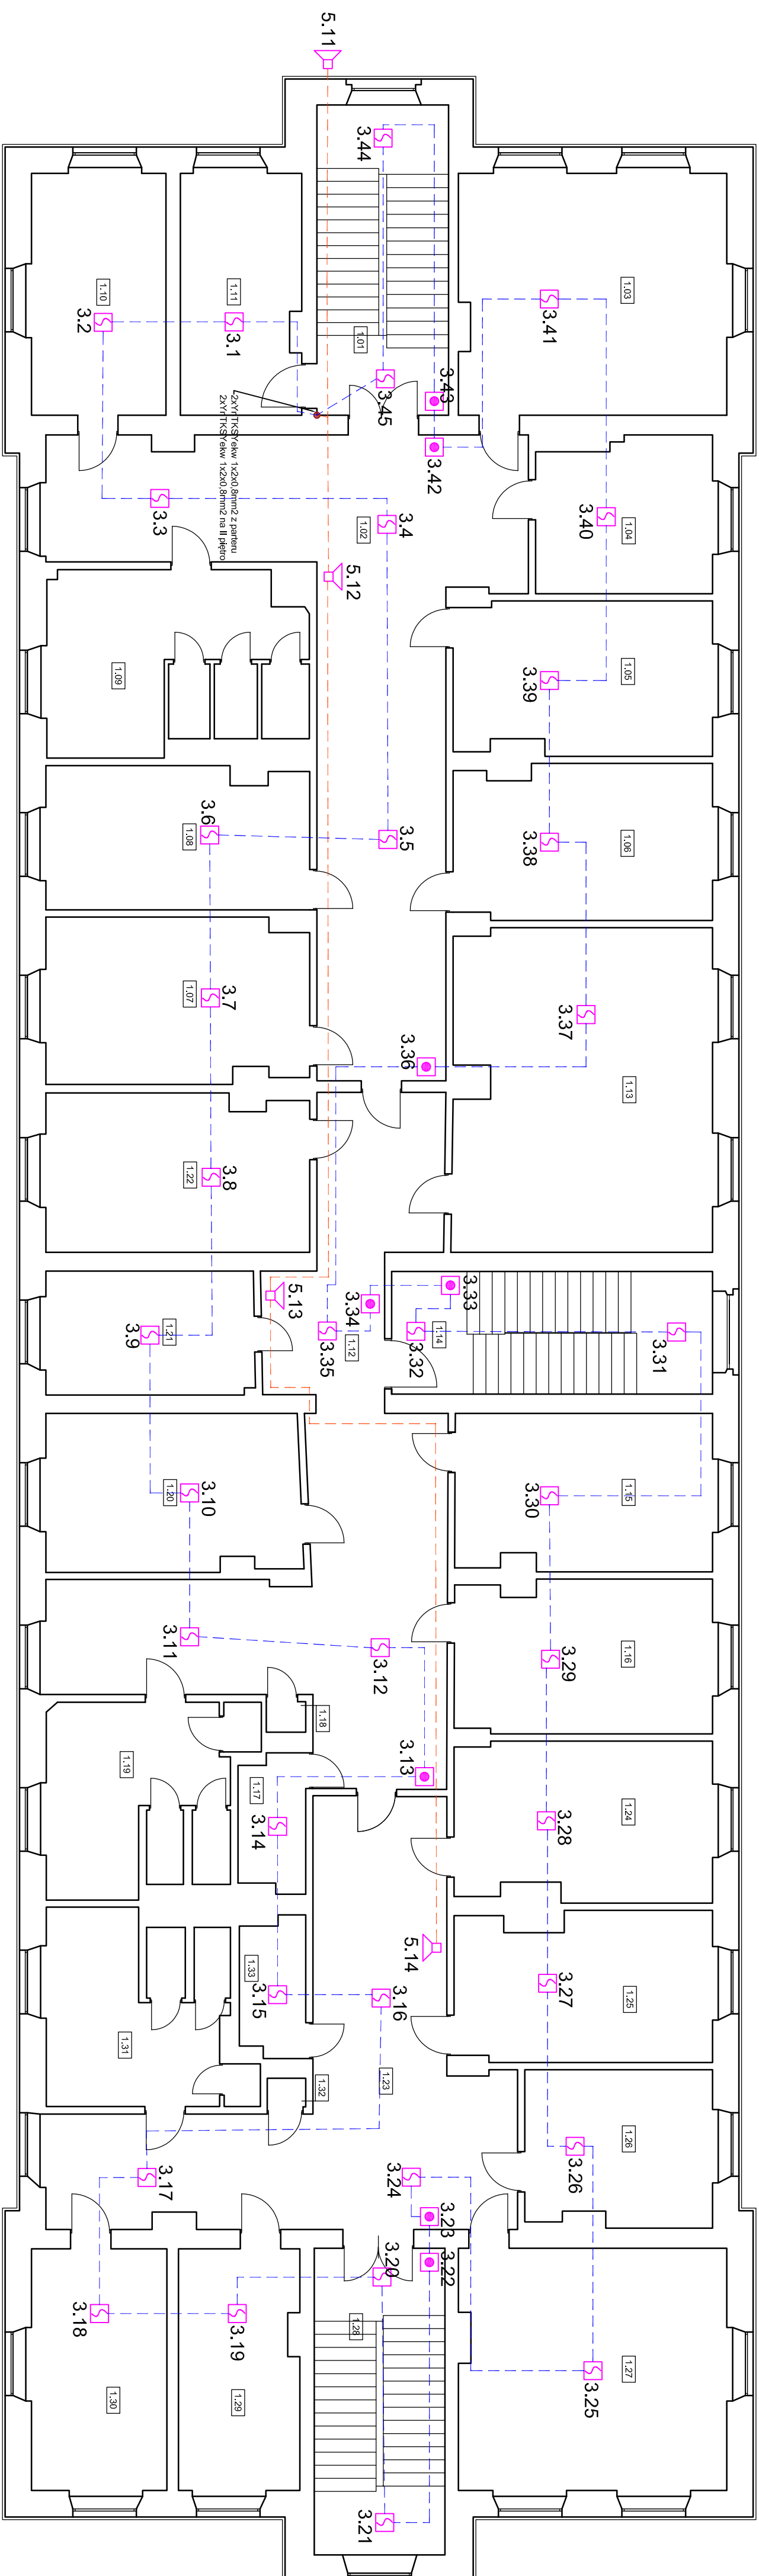


# RZUT I PIĘTRA

SKALA 1:100



ZESTAWIENIE POWERZOHNI	
	[m2]
1.01	19.72
1.02	64.76
1.03	32.05
1.04	13.34
1.05	19.40
1.06	19.66
1.07	21.25
1.08	18.46
1.09	21.69
1.10	16.20
1.11	14.38
1.12	59.79
1.13	41.27
1.14	19.62
1.15	19.91
1.16	19.37
1.17	4.36
1.18	0.60
1.19	17.21
1.20	19.83
1.21	12.85
1.22	20.45
1.23	49.44
1.24	19.99
1.25	18.69
1.26	14.53
1.27	32.05
1.28	19.41
1.29	14.37
1.30	16.31
	<b>680.85</b>

SYMBOL	OPIS SYMBOLU
	RĘCZNY OSTRZEŻĄCZ PÓŻARU
	PRZEWODNY SYGNALIZACyjNE WYKSYEW 1x20x8mm
	PRZEWODNY HITKSH 2x2x1,4mm2 PH90
	OPRYCZNA CZUJKA DYMU
	CZUJKA DYMU I CIEPŁA
	TERMINAL SYGNALIZACyjI RÓWNOWAŻECZU TSR – IstnieJący
	SYGNALIZATOR AKUSTYCZNY PĘTLIOWY

[illegible]