


A=85.00  
L=32.84m  
Δ=4.28  
X=32.82m  
Y=0.82m  
Xs=16.42  
H=0.20

R = 220.0m  
Δ = 8.57°  
T = 16.5m  
L = 32.90m  
Poszerz. prawo.=0.4m

A=100.00  
L=45.45m  
Δ=5.92  
X=45.41m  
Y=1.56m  
Xs=22.72  
H=0.39

X=5535500.00  
Y=7452350.00

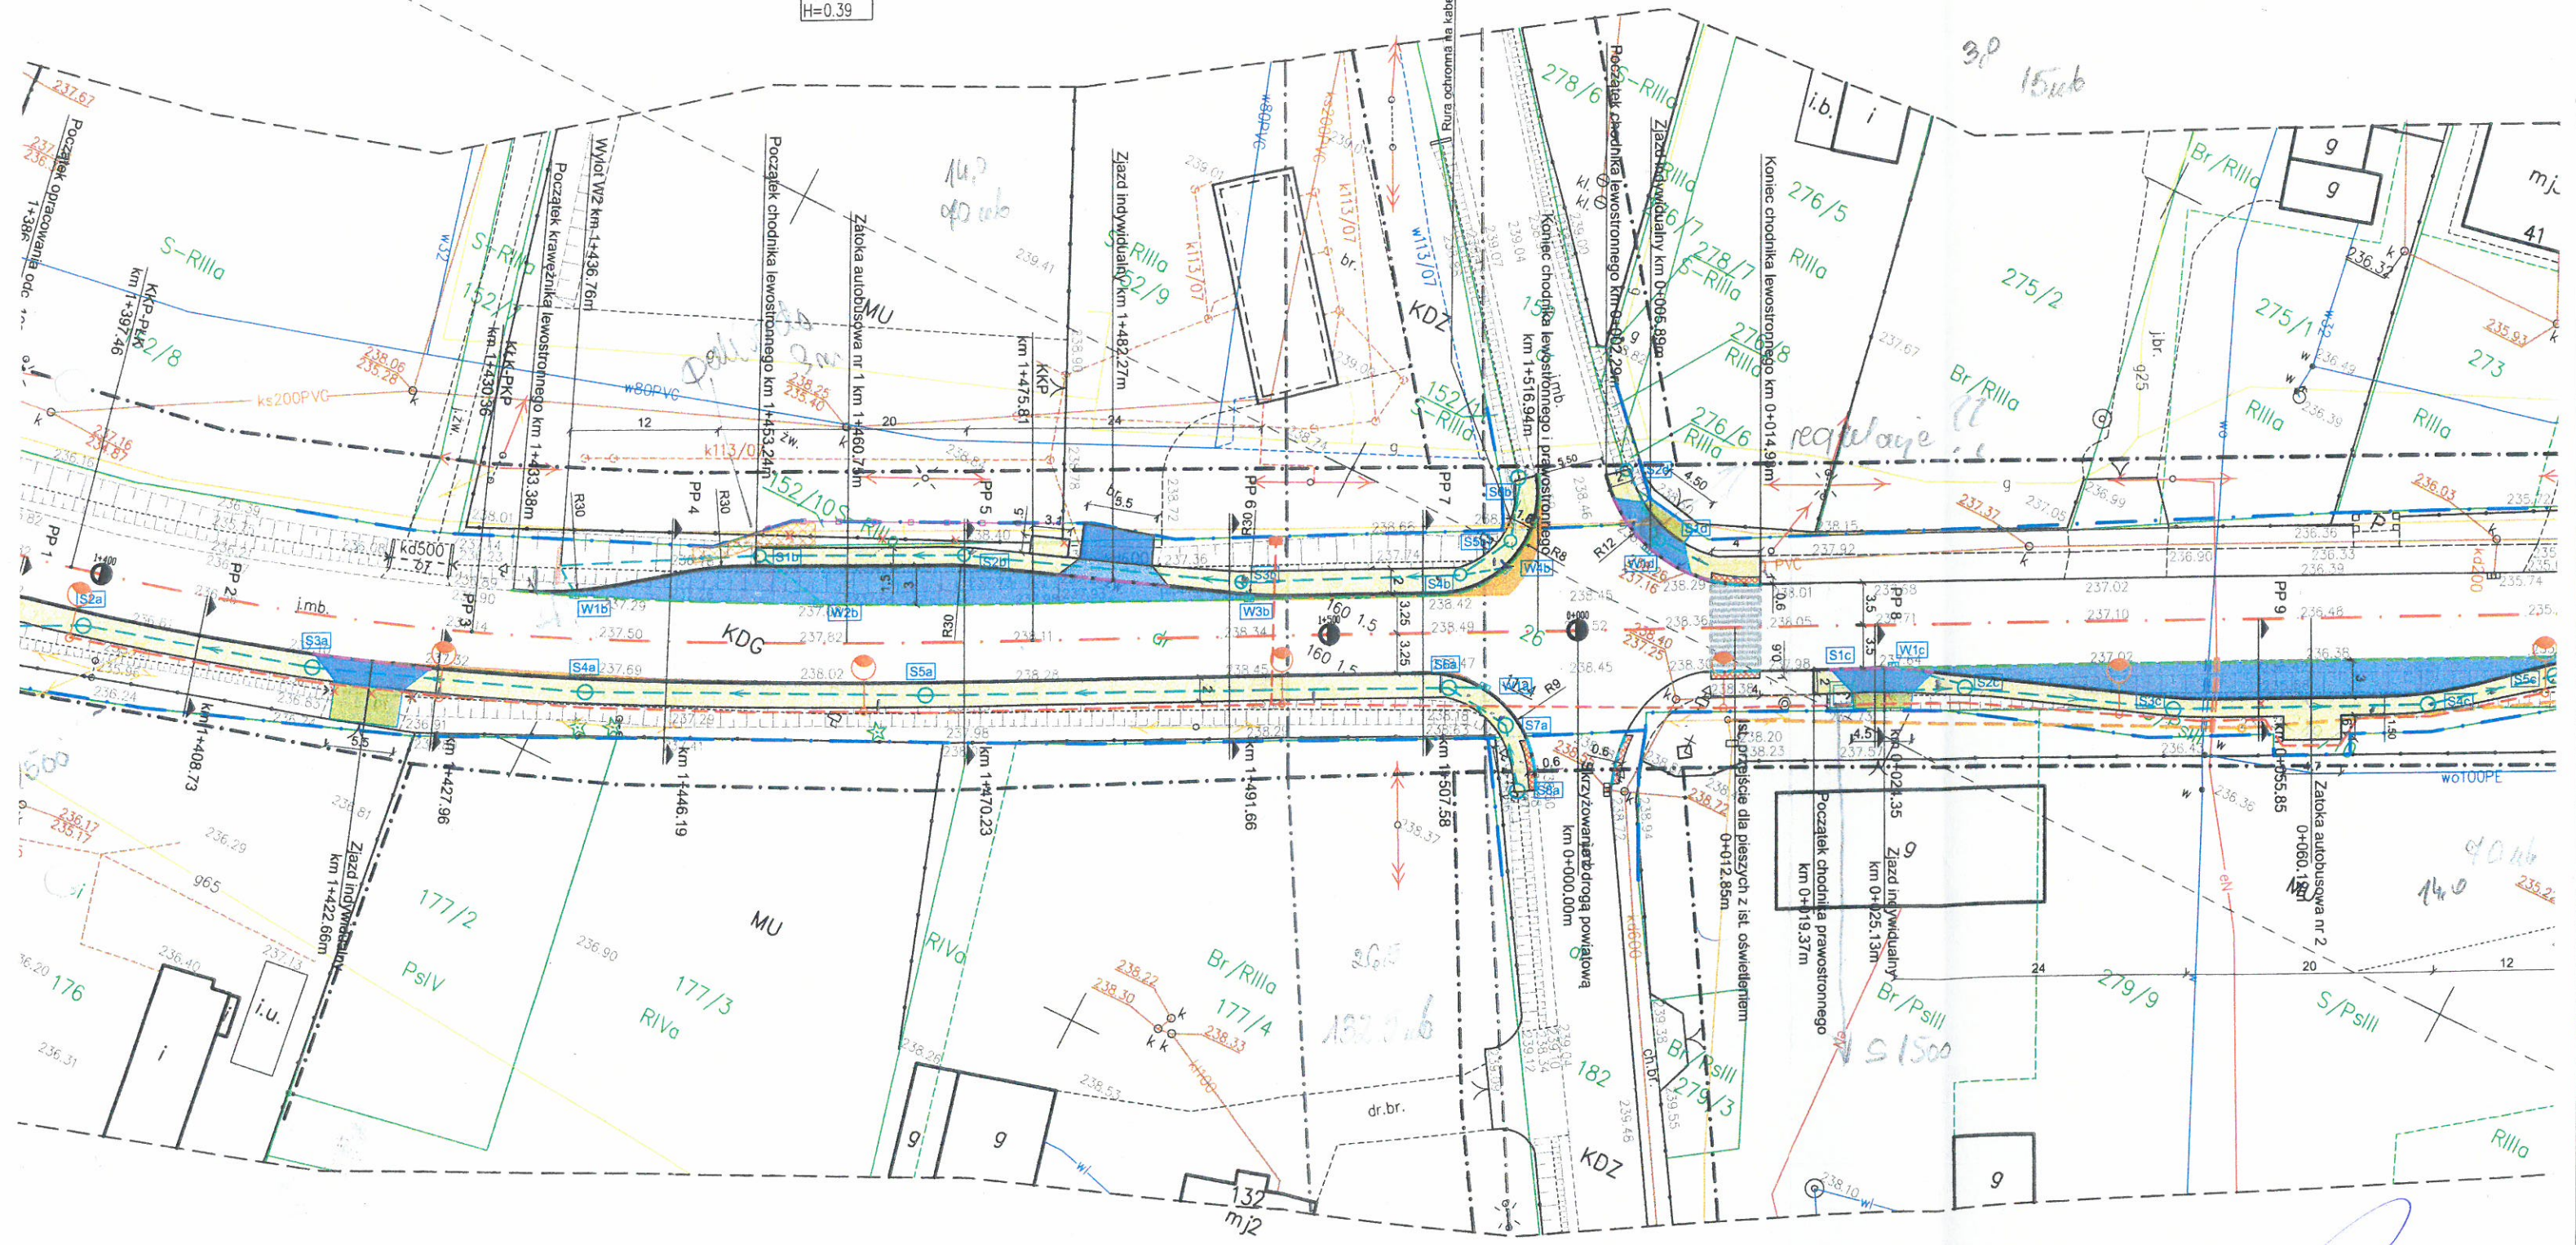

Rejon Nr. 8 w m. Gierczycy - chodniki i zatoki autobusowe przy DW 967 - dł. 330 mb

*[Handwritten signature]*