
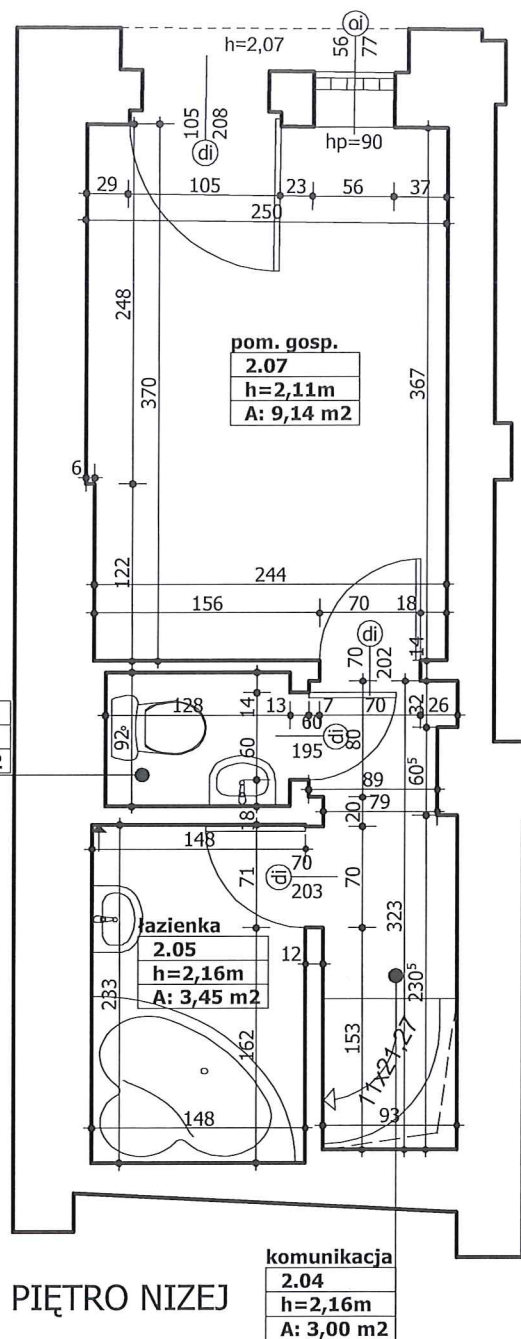


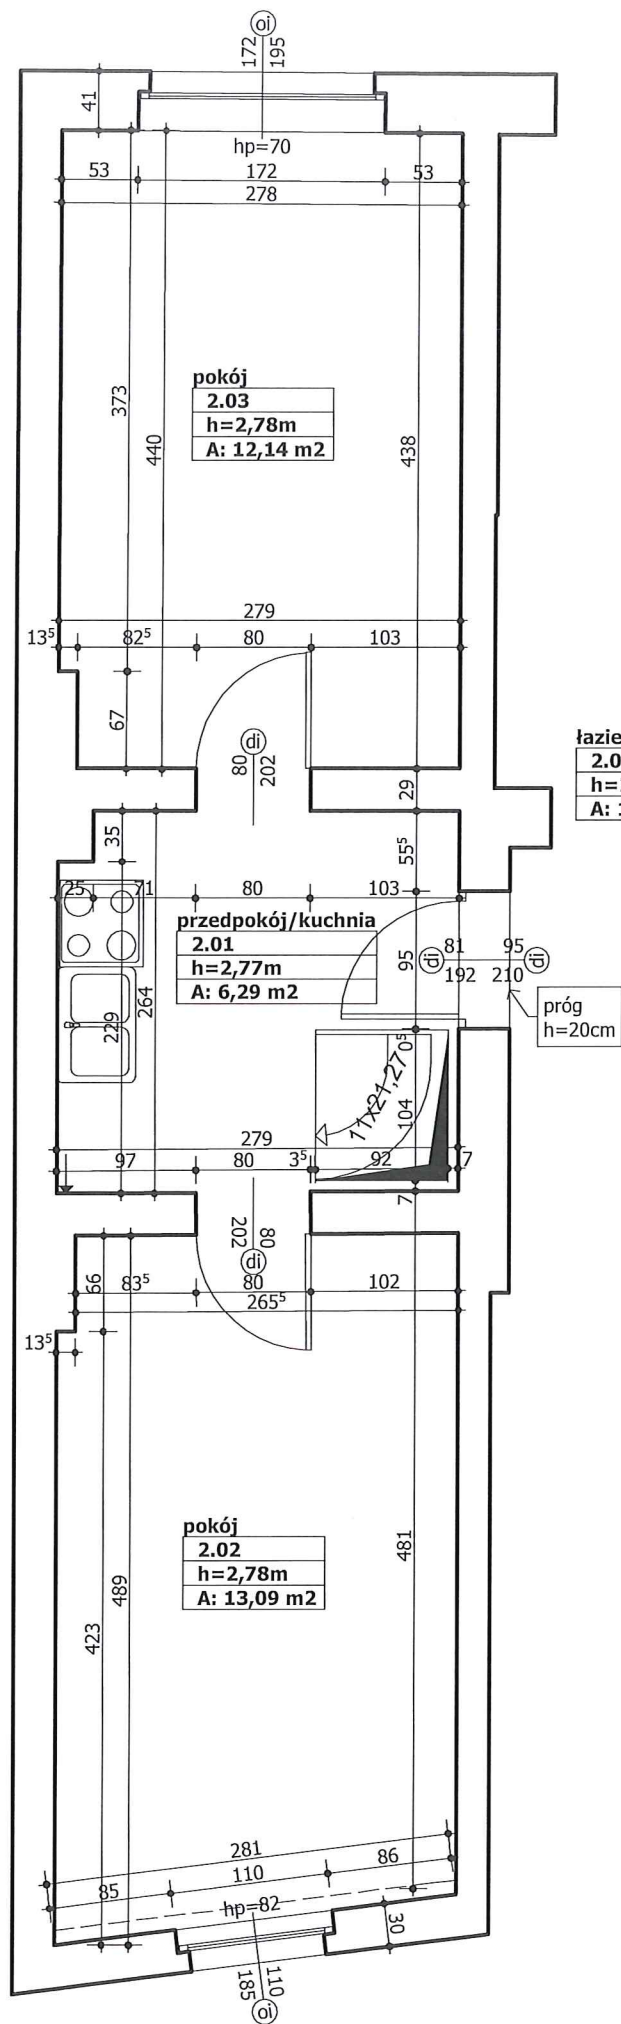

PIĘTRO NIZEJ

LOKAL nr 2 stolarka PCW

2.01	przedpokój/kuchnia	6,29m ²
2.02	pokój	13,09m ²
2.03	pokój	12,14m ²
2.04	komunikacja	3,00m ²
2.05	łazienka	3,45m ²
2.06	łazienka	1,18m ²
2.07	pom. gosp.	9,14m ²
suma:		48,29 m ²

Inwentaryzacja budowlana
budynku mieszkalnego wielorodzinnego
ul. Matejki 15, Świnoujście

BRANŻA: ARCHITEKTURA FAZA: INWENTARYZACJA

TEMAT RYSUNKU: RZUT LOKALU nr 2
zestawienie w świetle

OPRACOWAŁ:
mgr inż. arch. RAFAŁ SWALSKI
upr. proj. nr 14/ZPOIA/OKK/2007

PODPIS:

OPRACOWAŁ:
mgr inż. MARCIN KUBICZAK
upr. proj. nr ZAP/0008/POOK/03

PODPIS:

DATA: VI-2013

SKALA: 1:50

NR RYS:


L2



	GRZEJNIK PŁYTOWY
	GRZEJNIK DRABINKOWY
	PRZEWÓD INSTALACJI GAZU
	PRZEWÓD INSTALACJI WODY
	ZEJŚCIE PRZEWODU W DÓŁ
	ODEJŚCIE PRZEWODU W GÓRĘ
	PION INSTAL. KAN. SANITARNEJ
	PION INSTALACJI WODY
	PION INSTALACJI GAZU

01

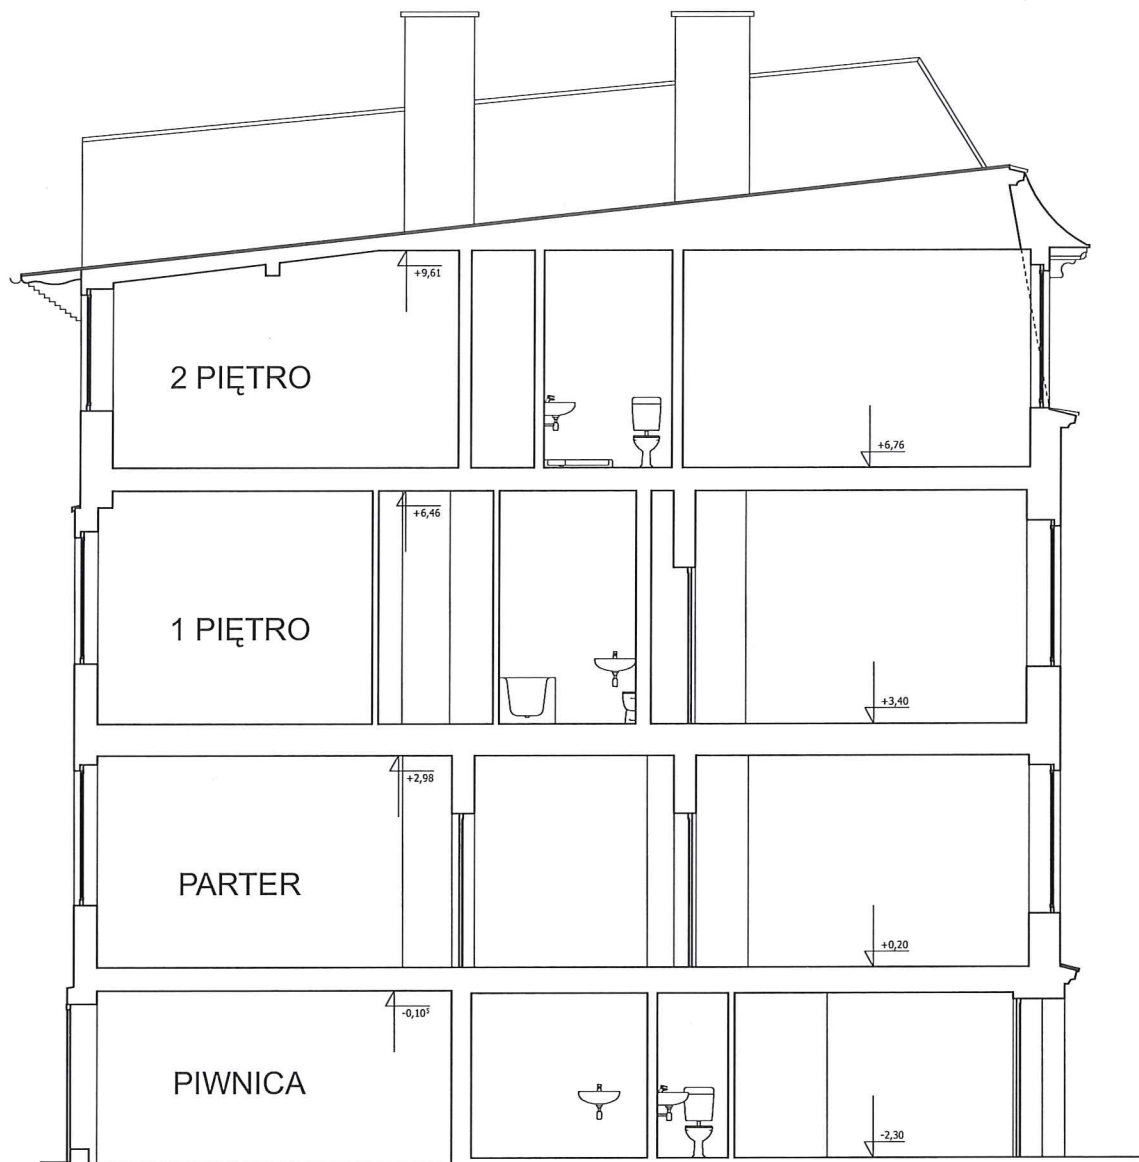

Inwentaryzacja budowlana budynku mieszkalnego wielorodzinnego ul. Matejki 15, Świnoujście			
BRANŻA:	ARCHITEKTURA	FAZA:	INWENTARYZACJA
Tytuł rysunku			
PRZĘKRÓJ A-A			
OPRACZYNILI:	mgr inż. arch. RAFAŁ ŚWALSKI		PODSZ:
upr. proj. nr 14/ZPOIA/OJK/2007			
OPRACZYNILI:	mgr inż. MARCIN KUBICZAK		PODSZ:
upr. proj. nr ZAP/0008/POOK/03			
DATA:	VI-2013	SKALA:	1:50
		NR RYS:	7