


# BUD NR 1 parter

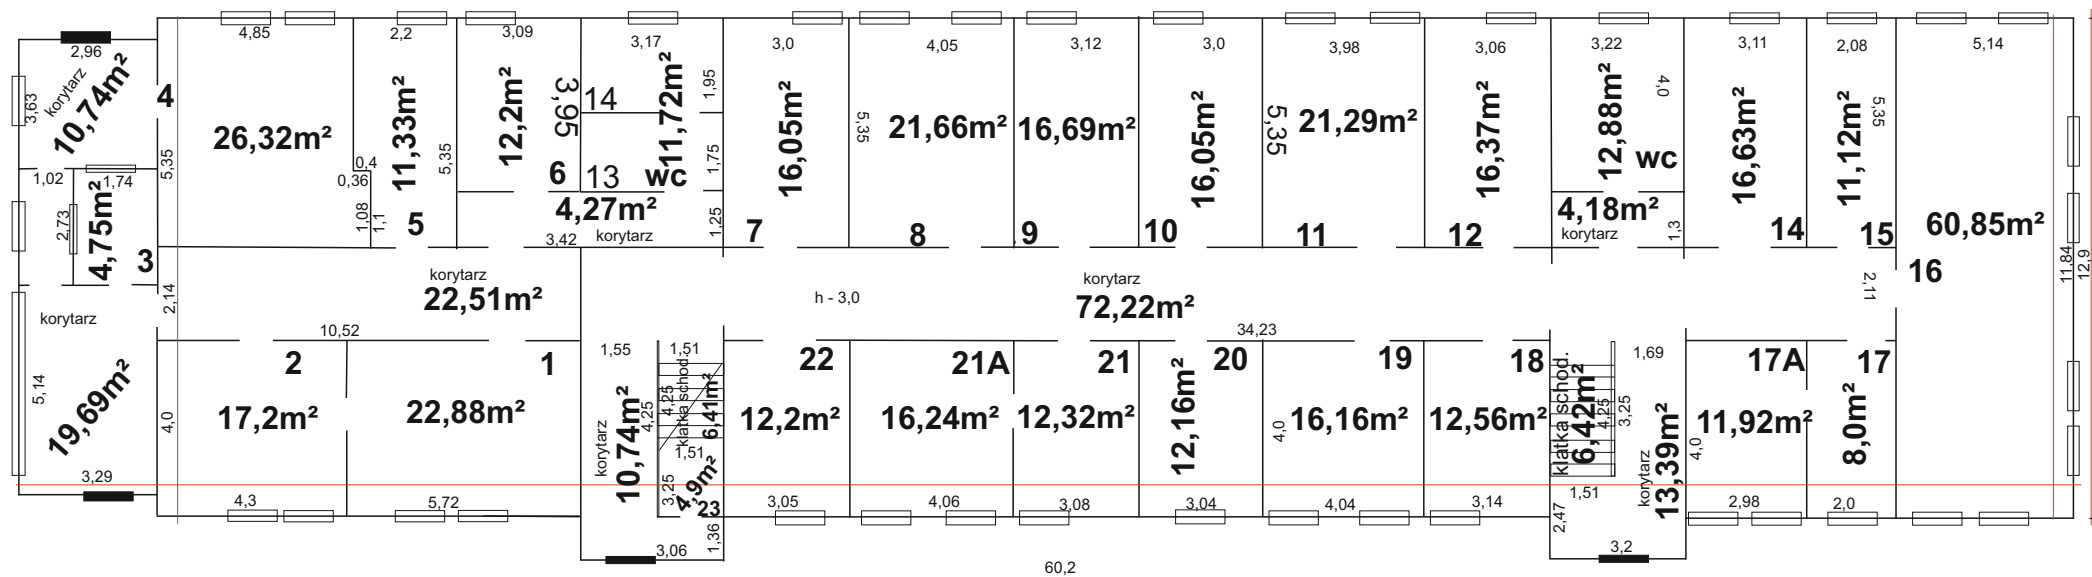

Nr pom	Pow. użytk.	Nr pom	Pow. użytk.	Nr pom	Pow. użytk.
1	22,88	12	16,37	22	12,20
2	17,20	14	16,63	23	4,90
3	4,75	15	11,12		
4	26,32	16	60,85		
5	11,33	17	8,00		
6	12,20	17A	11,92	ogólna	397,85
7	16,05	18	12,56	kl. schod	12,82
8	21,66	19	16,16	WC	24,60
9	16,69	20	12,16	korytarz	157,74
10	16,05	21	12,32		
11	21,29	21A	16,24	Razem	593,01

wyk. Marian Furmaniak 2019