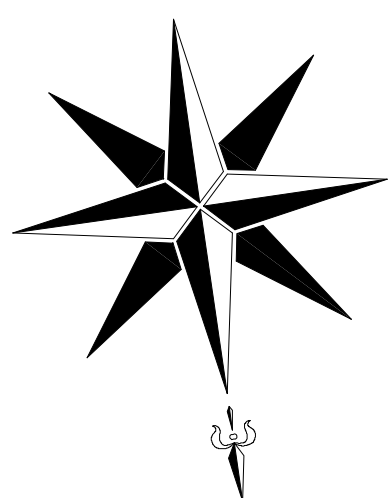
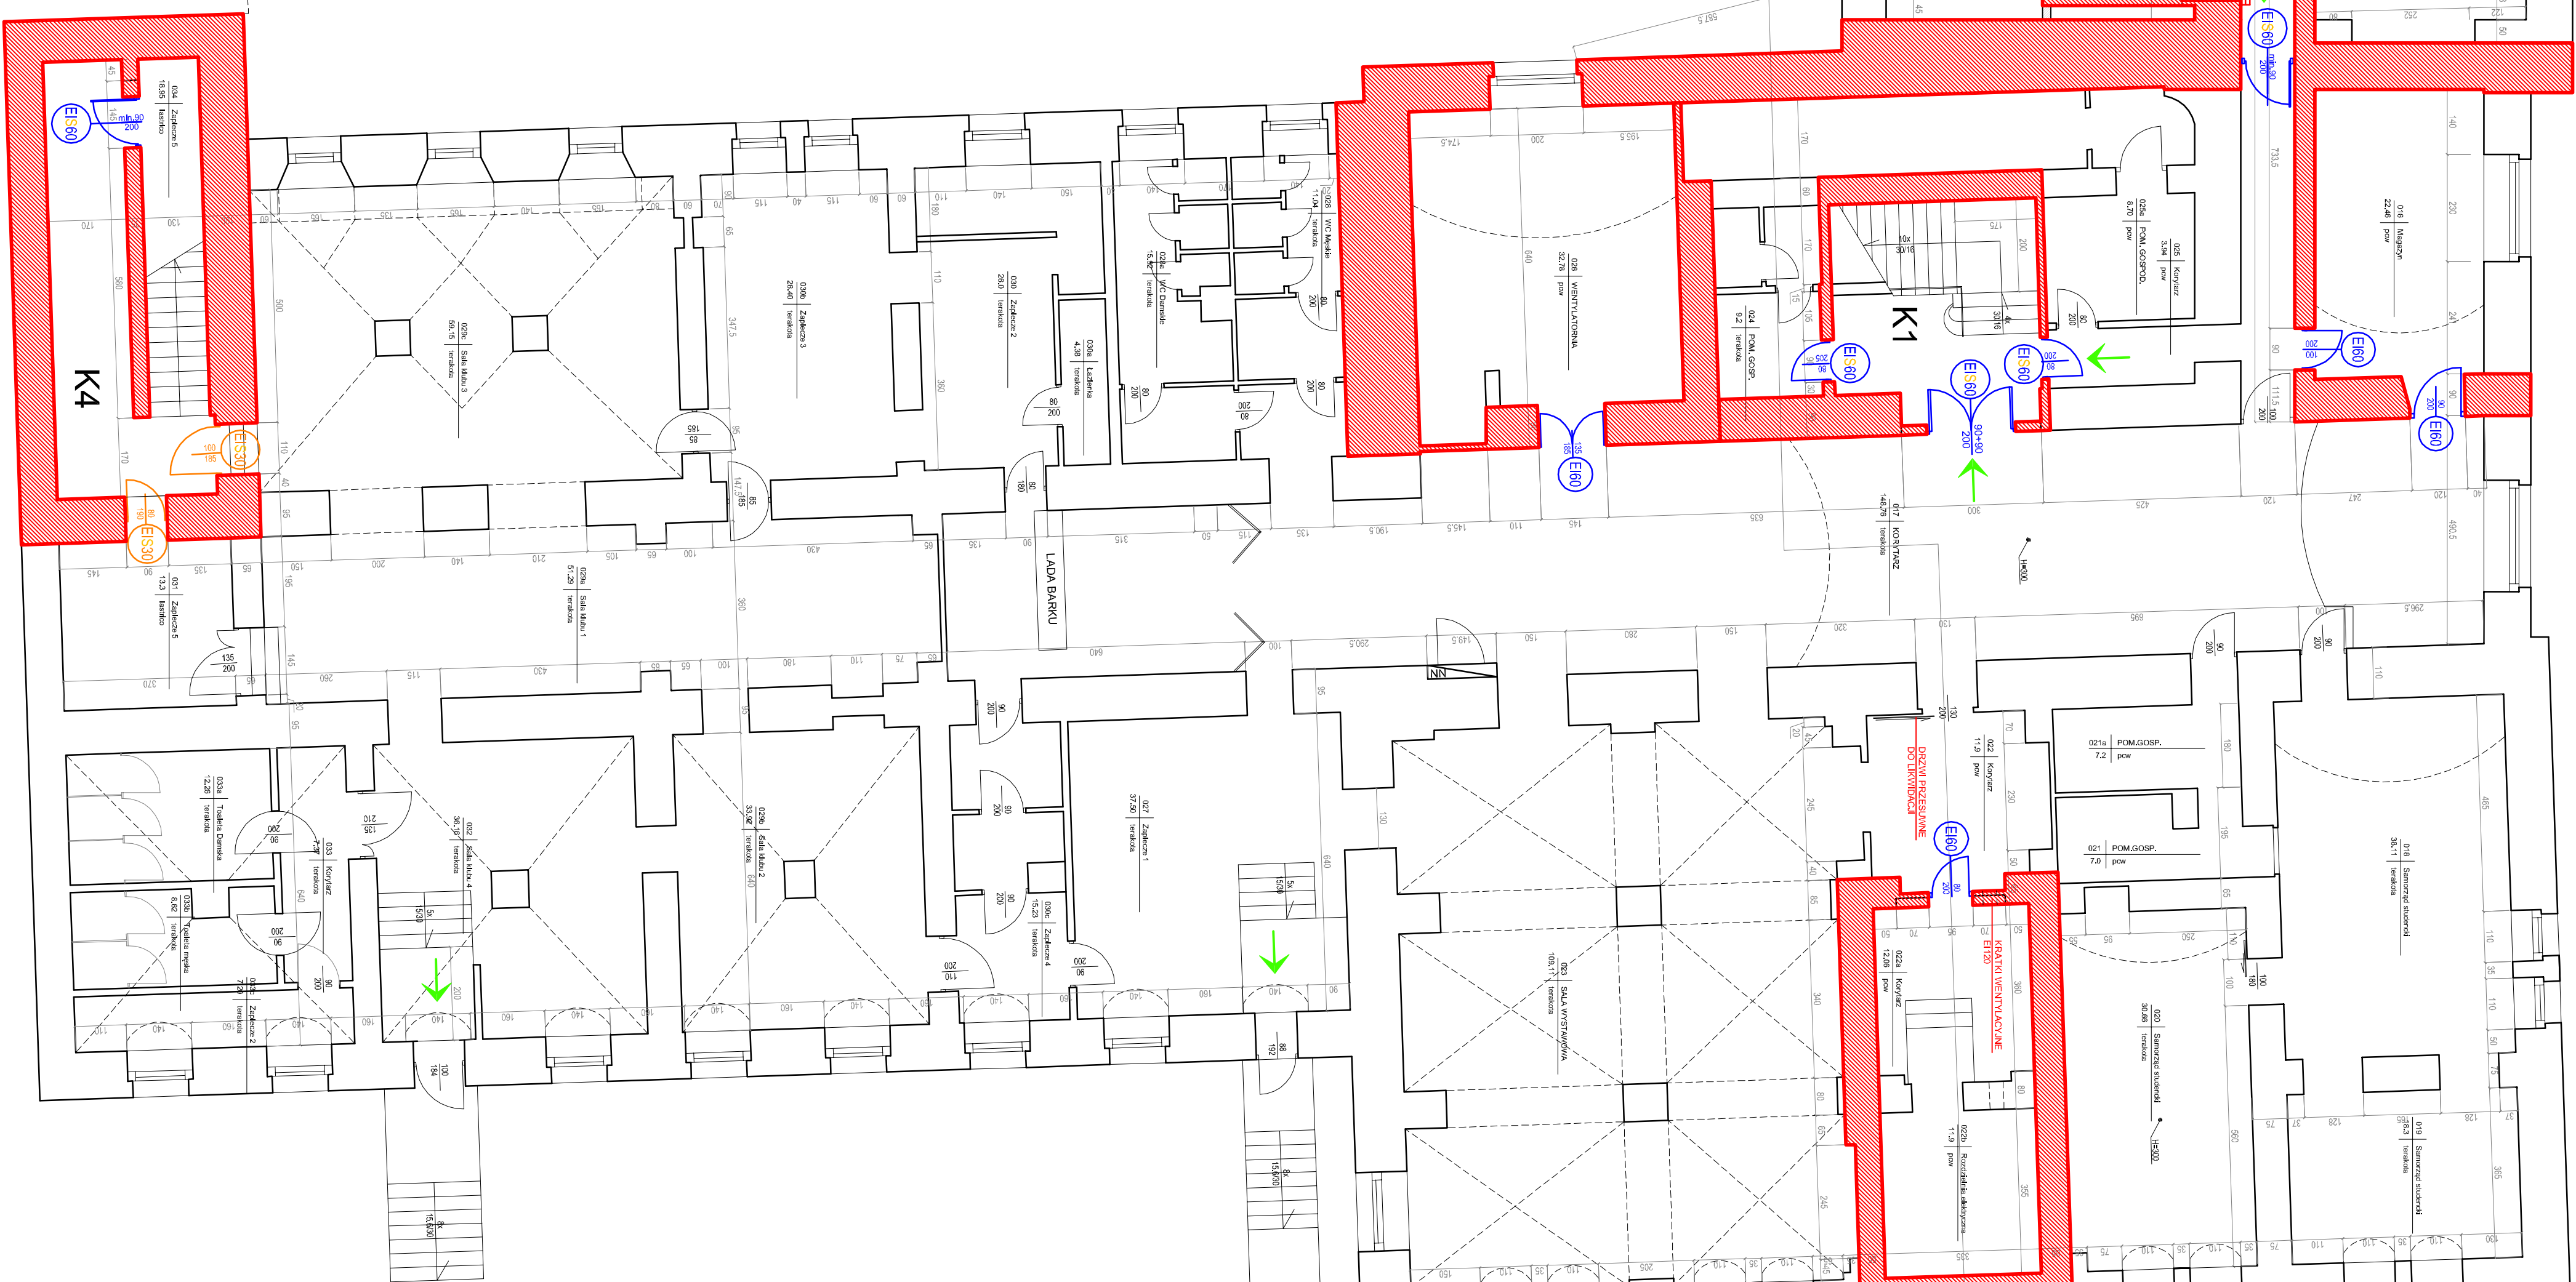


RZUT PIWNIC

[illegible][illegible]