
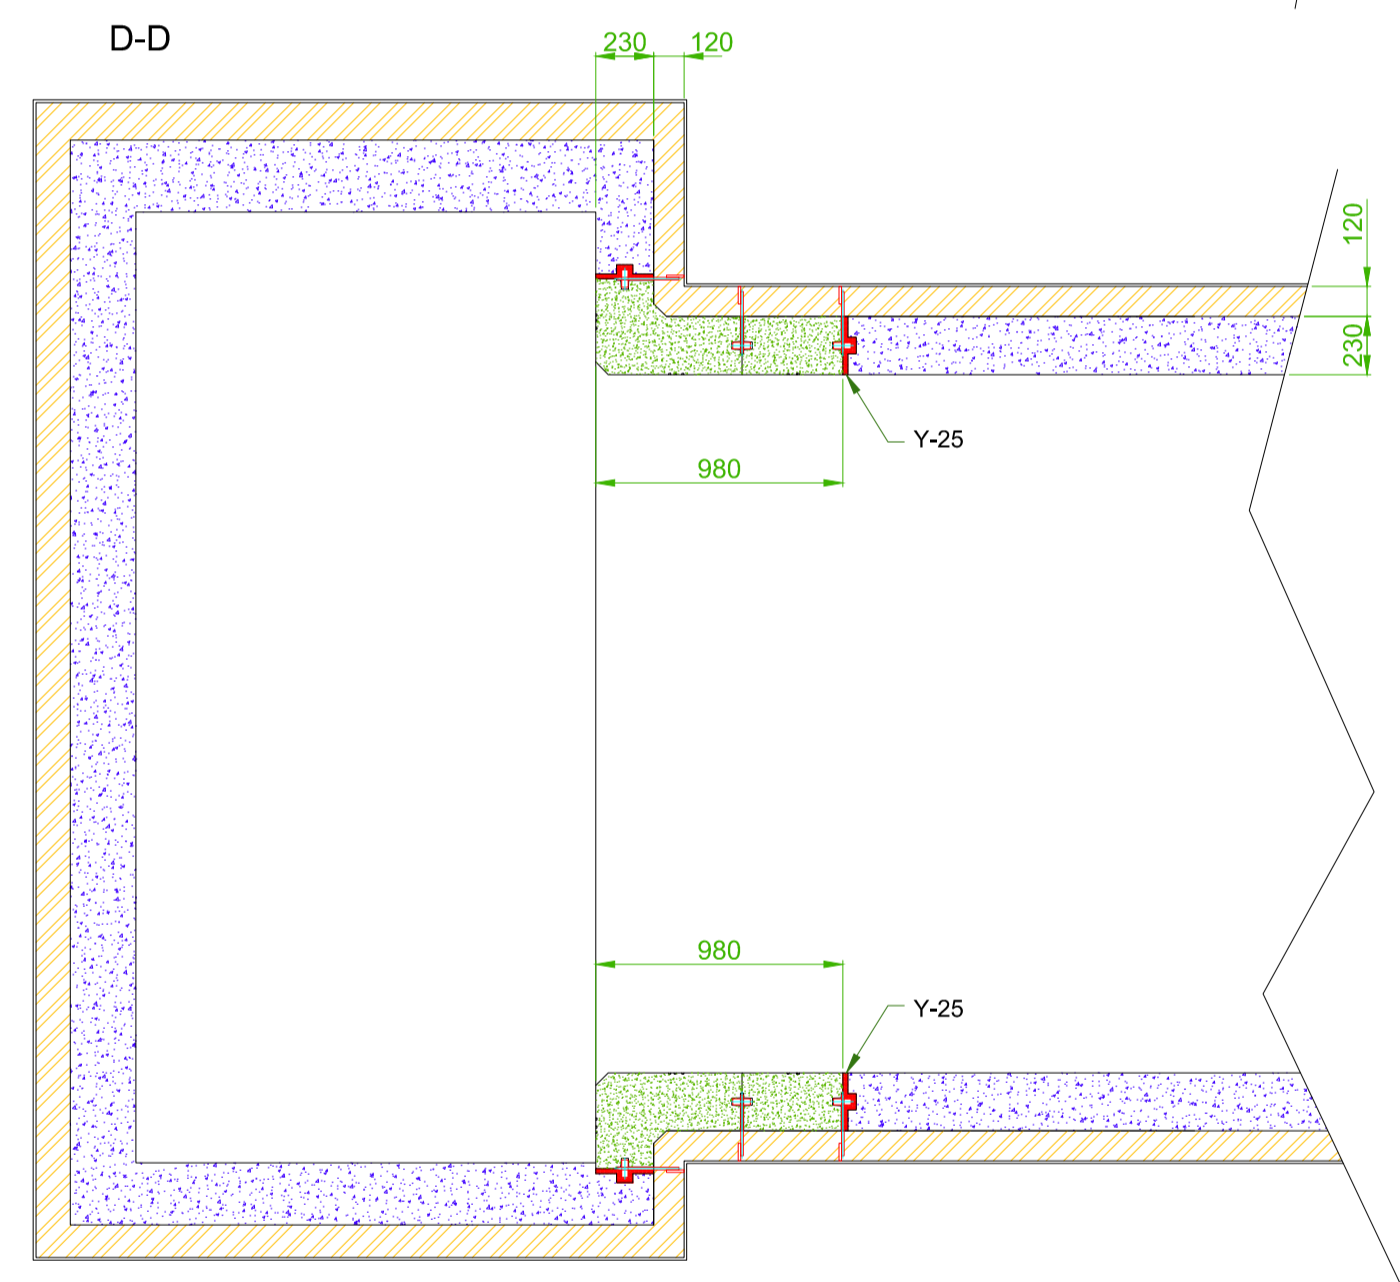
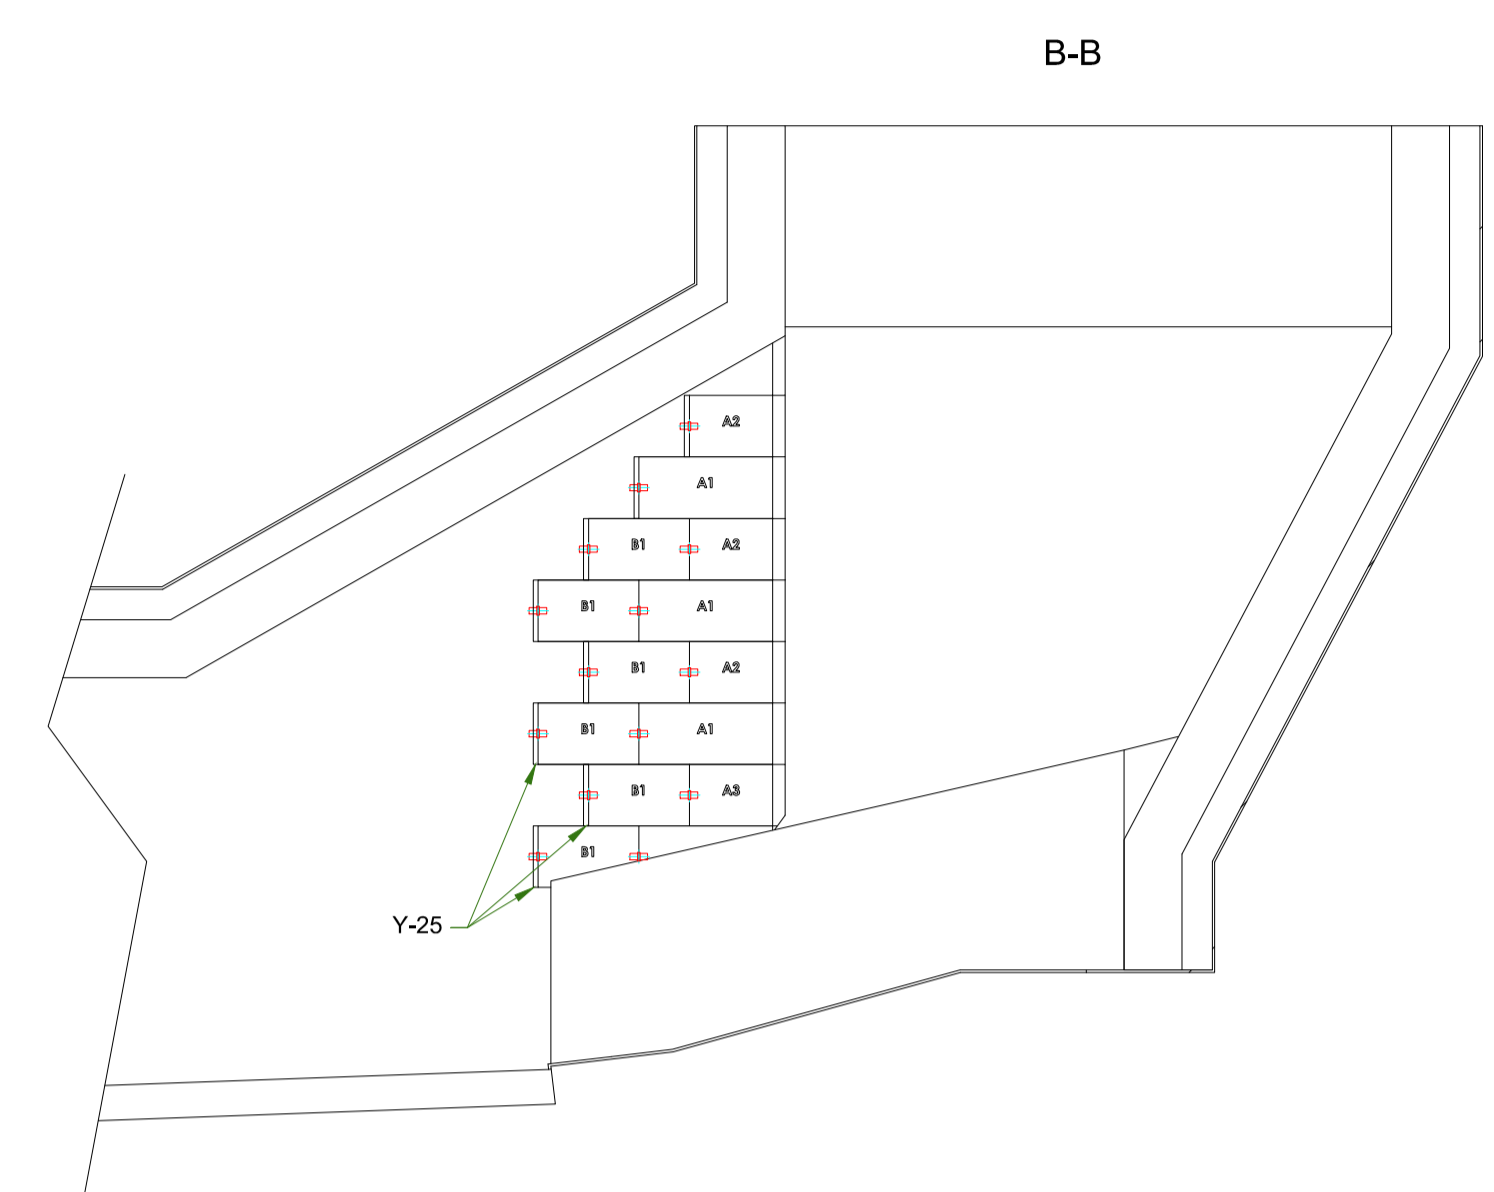
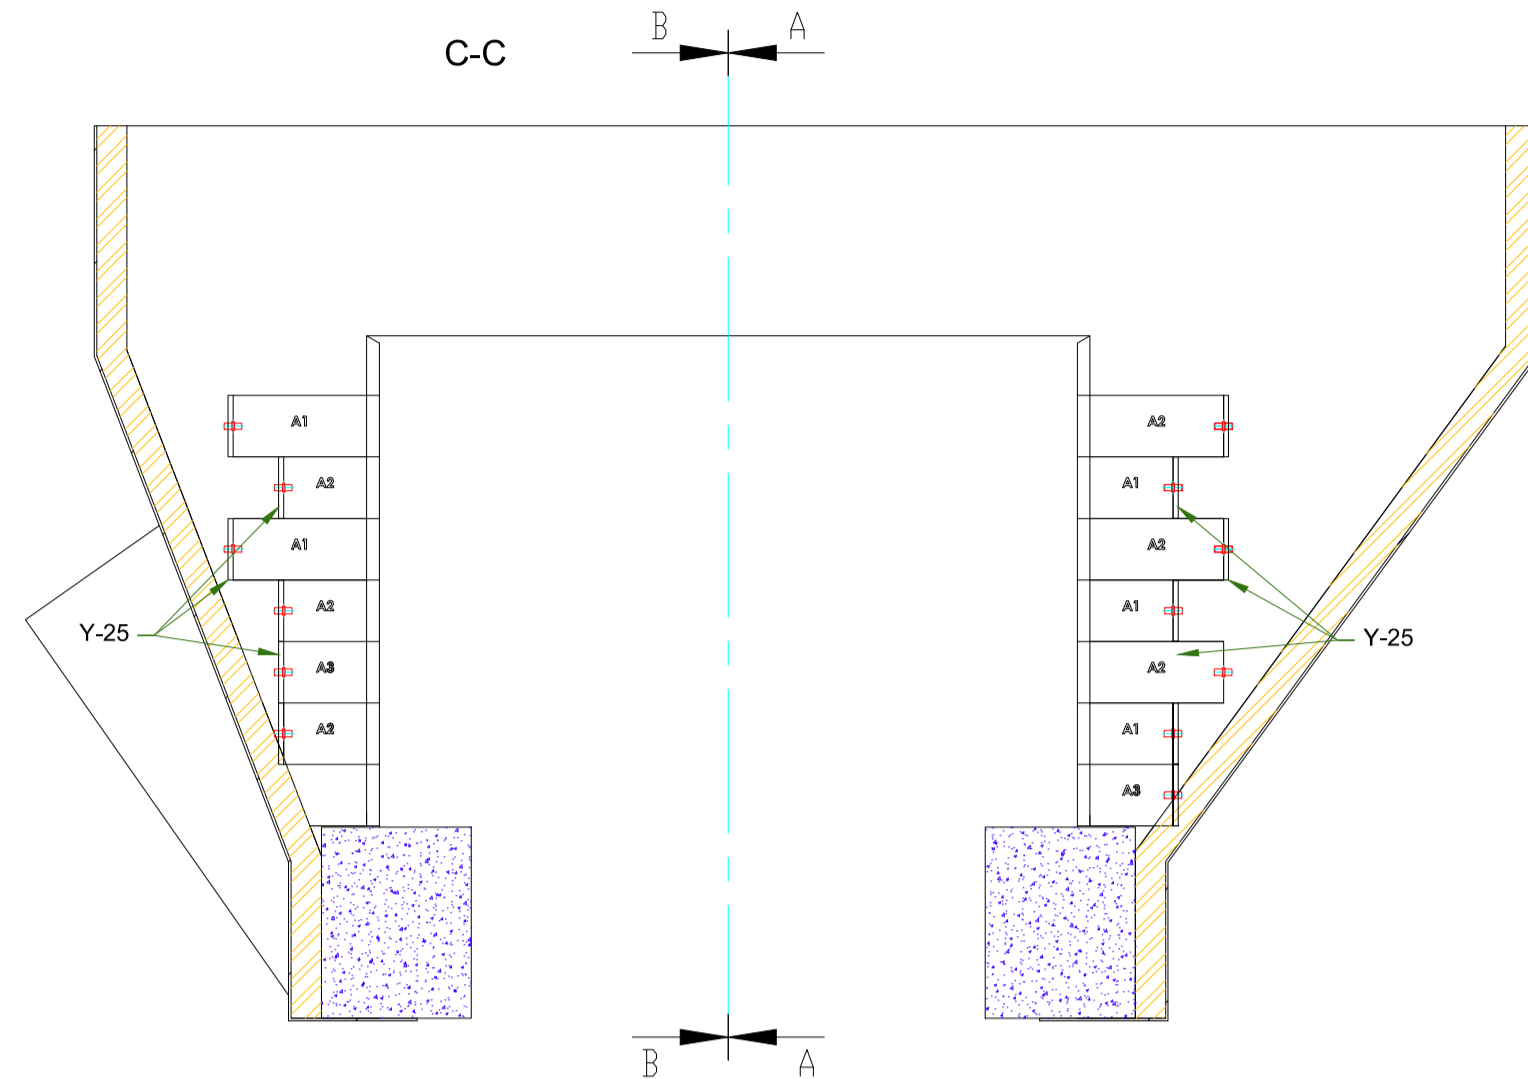


**Pilot study  
no valid  
for execution**

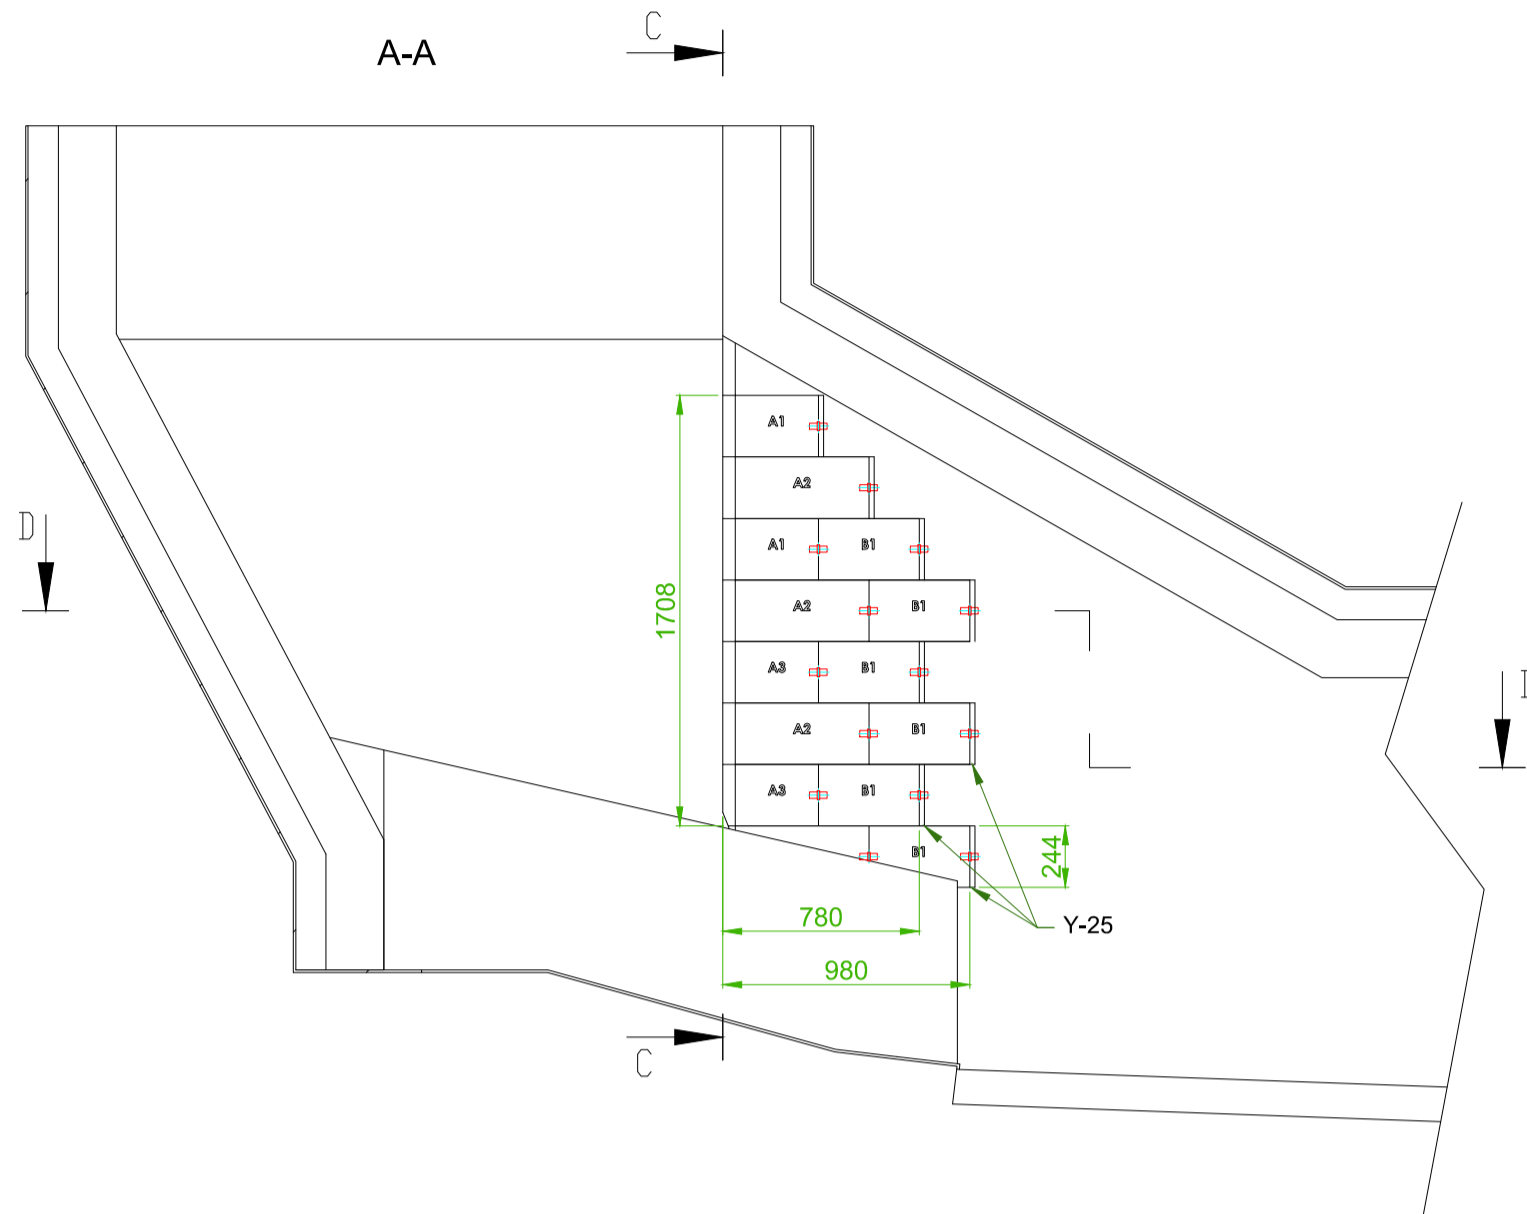

- Precast block
- Dense concrete
- Insulating concrete
- Fibre
- Y-13 : SW Blanket 13 mm
- Y-25 : SW Blanket 25 mm

Specific instructions

-Jointing of all cement blocks  
joint thickness max 2mm

**Drawing with dimensions  
not valid for execution**

ALL DIMENSIONS ARE IN MILLIMETERS UNLESS OTHERWISE SPECIFIED.  
TOLERANCES: ±0.5 mm (IF NOT SPECIFIED OTHERWISE)  
DRAFT INDICATION (CONTINUED)

Main instructions for manufacturing operation

Customer agreement

Date and signature

Révision 0	First emission	22/12/2020	MB	
Révision	Nature of the Modification	Date	Drawn by	Approved by
Subject : Refractory assembly Jambs - Cooler				
Customer : ODRA				
<b>TRB FRANCE</b> Établissement principal & Usine B.P.9 - 62152 Nesles - FRANCE Tel. : +33 (0)3 21 99 54 54 Fax : +33 (0)3 21 99 54 50 E-mail : contactnesles@trb.fr		Date :	22/12/2020	
		Drawer :	MB	
		Approved by :		
Drawing : 20-171-001		Scale :	X / X	Format
				Révision
				0