


# 2 PIĘTRO

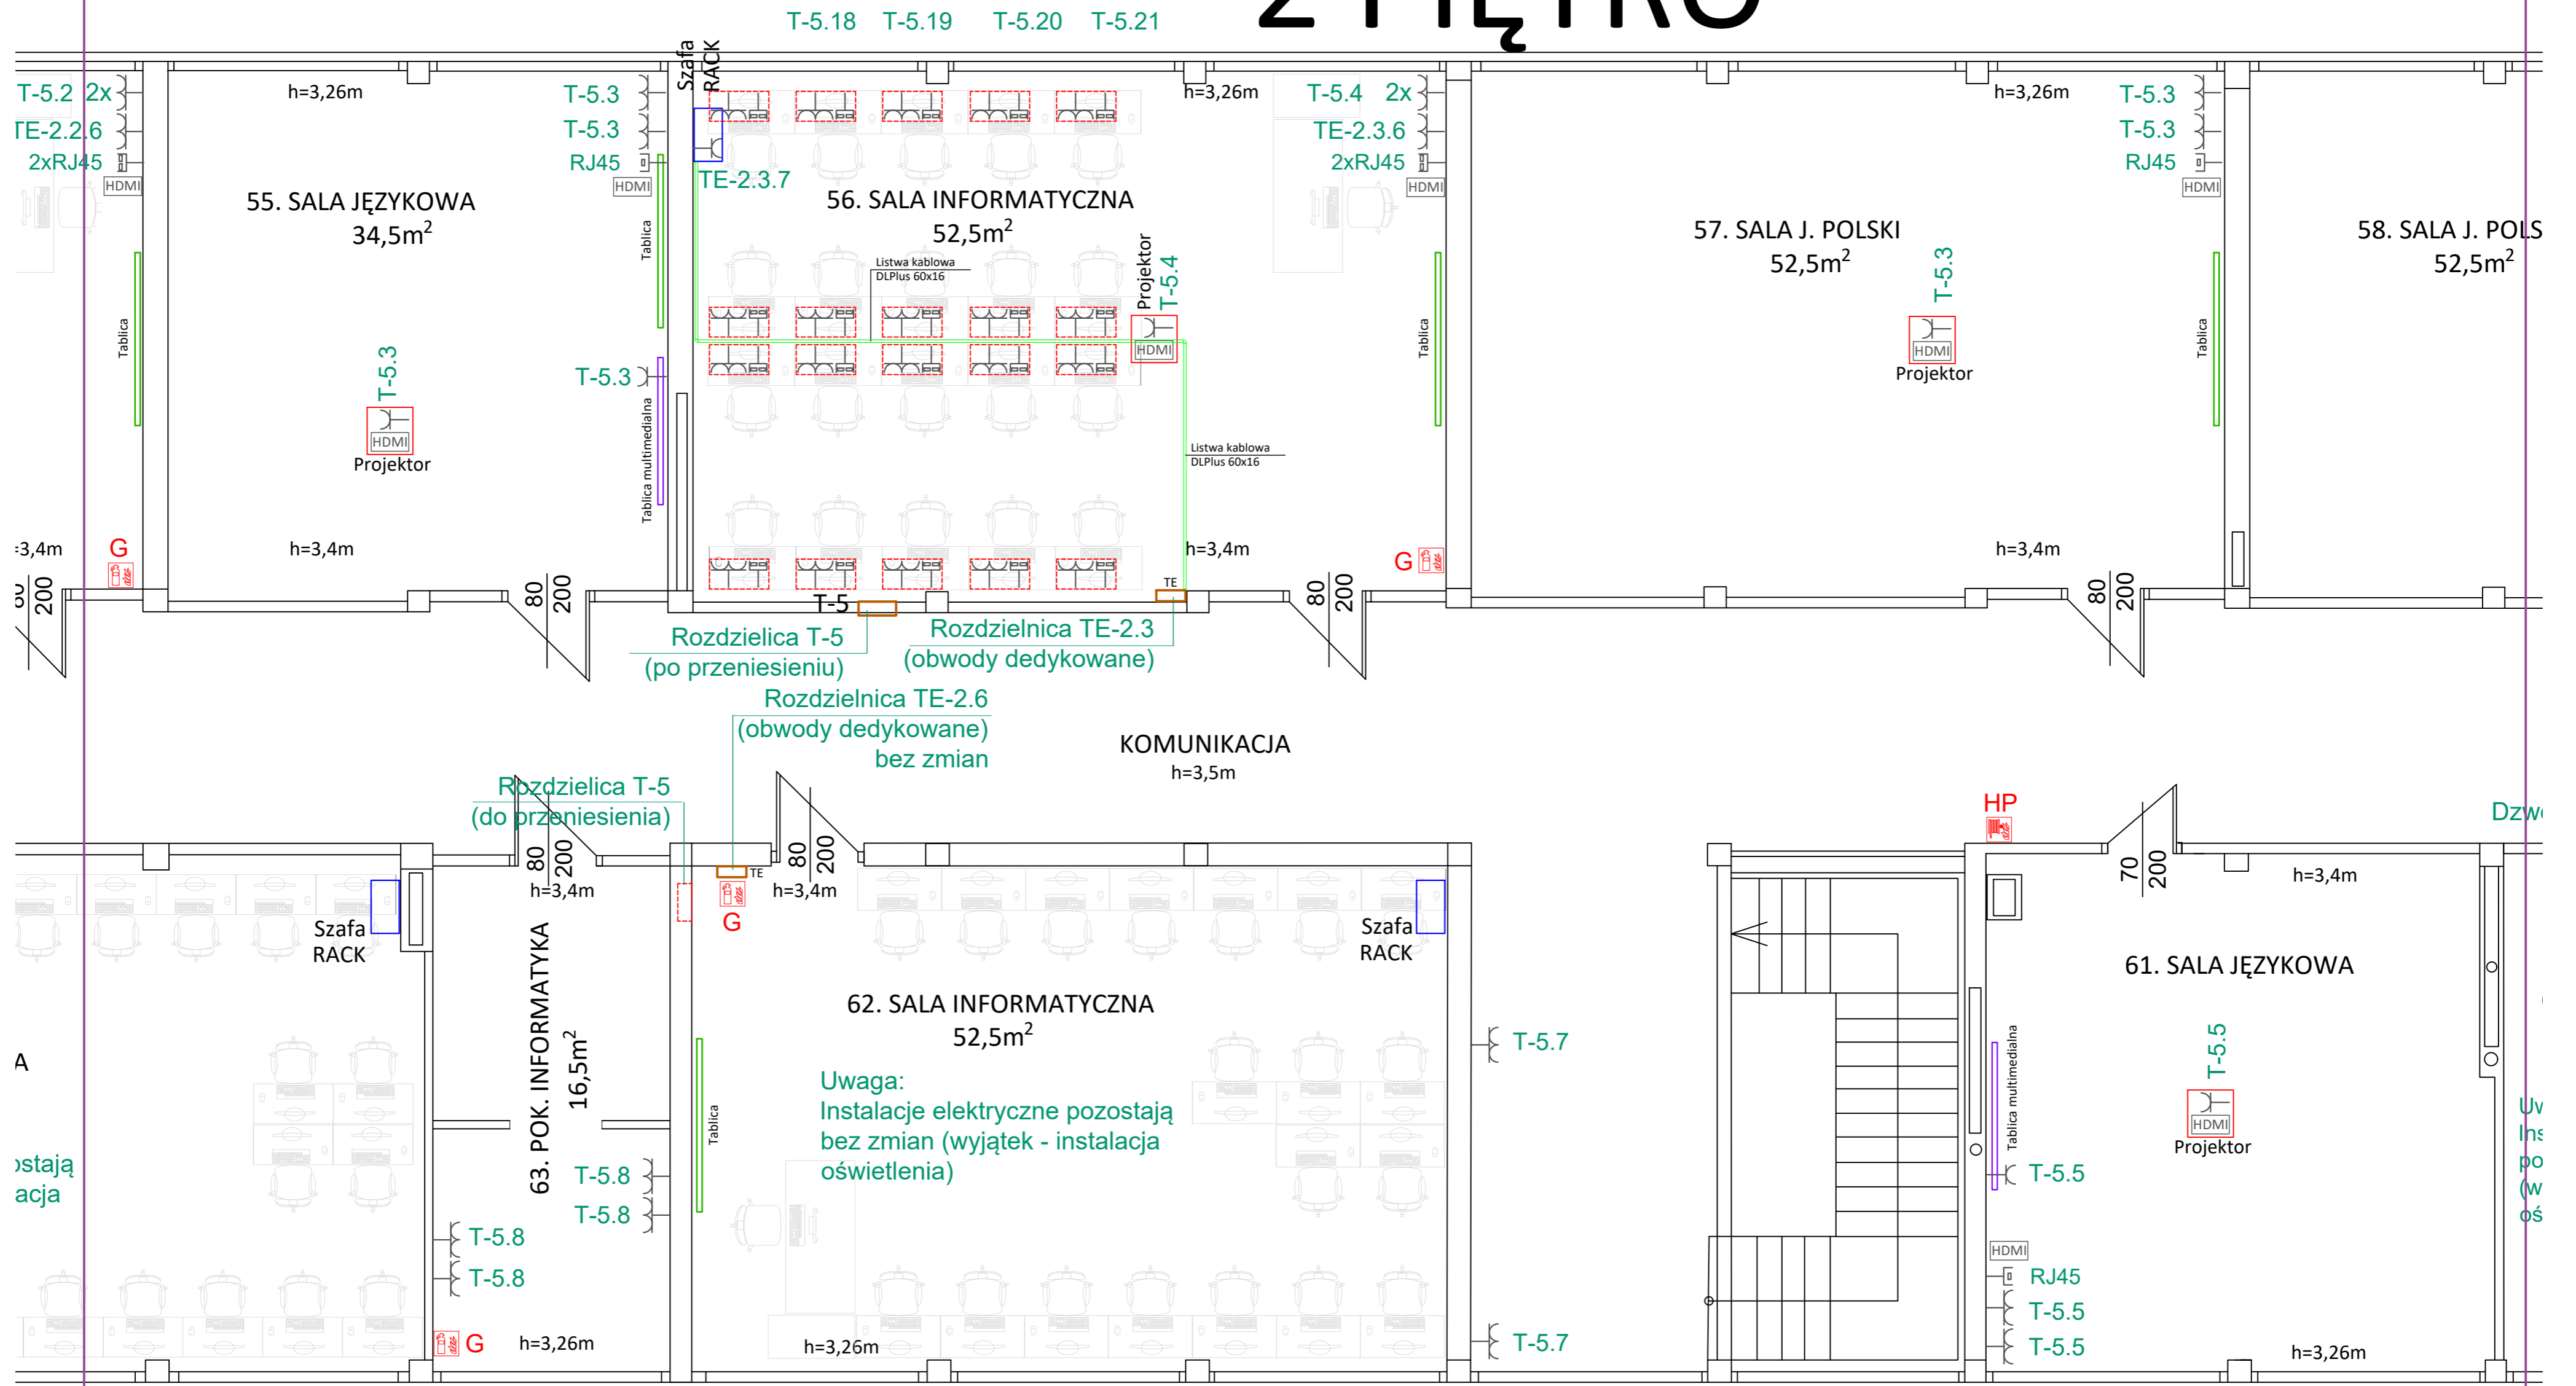

16A 230 V n/t